



PLAN PARCELAR
Scara 1:2000
Extravilan Loc. Meseseni de Jos, UAT: Meseseni de Jos, Judetul Salaj
Taria Ratul Ciostii, A14
Sistem de proiectie Stereografica 1970

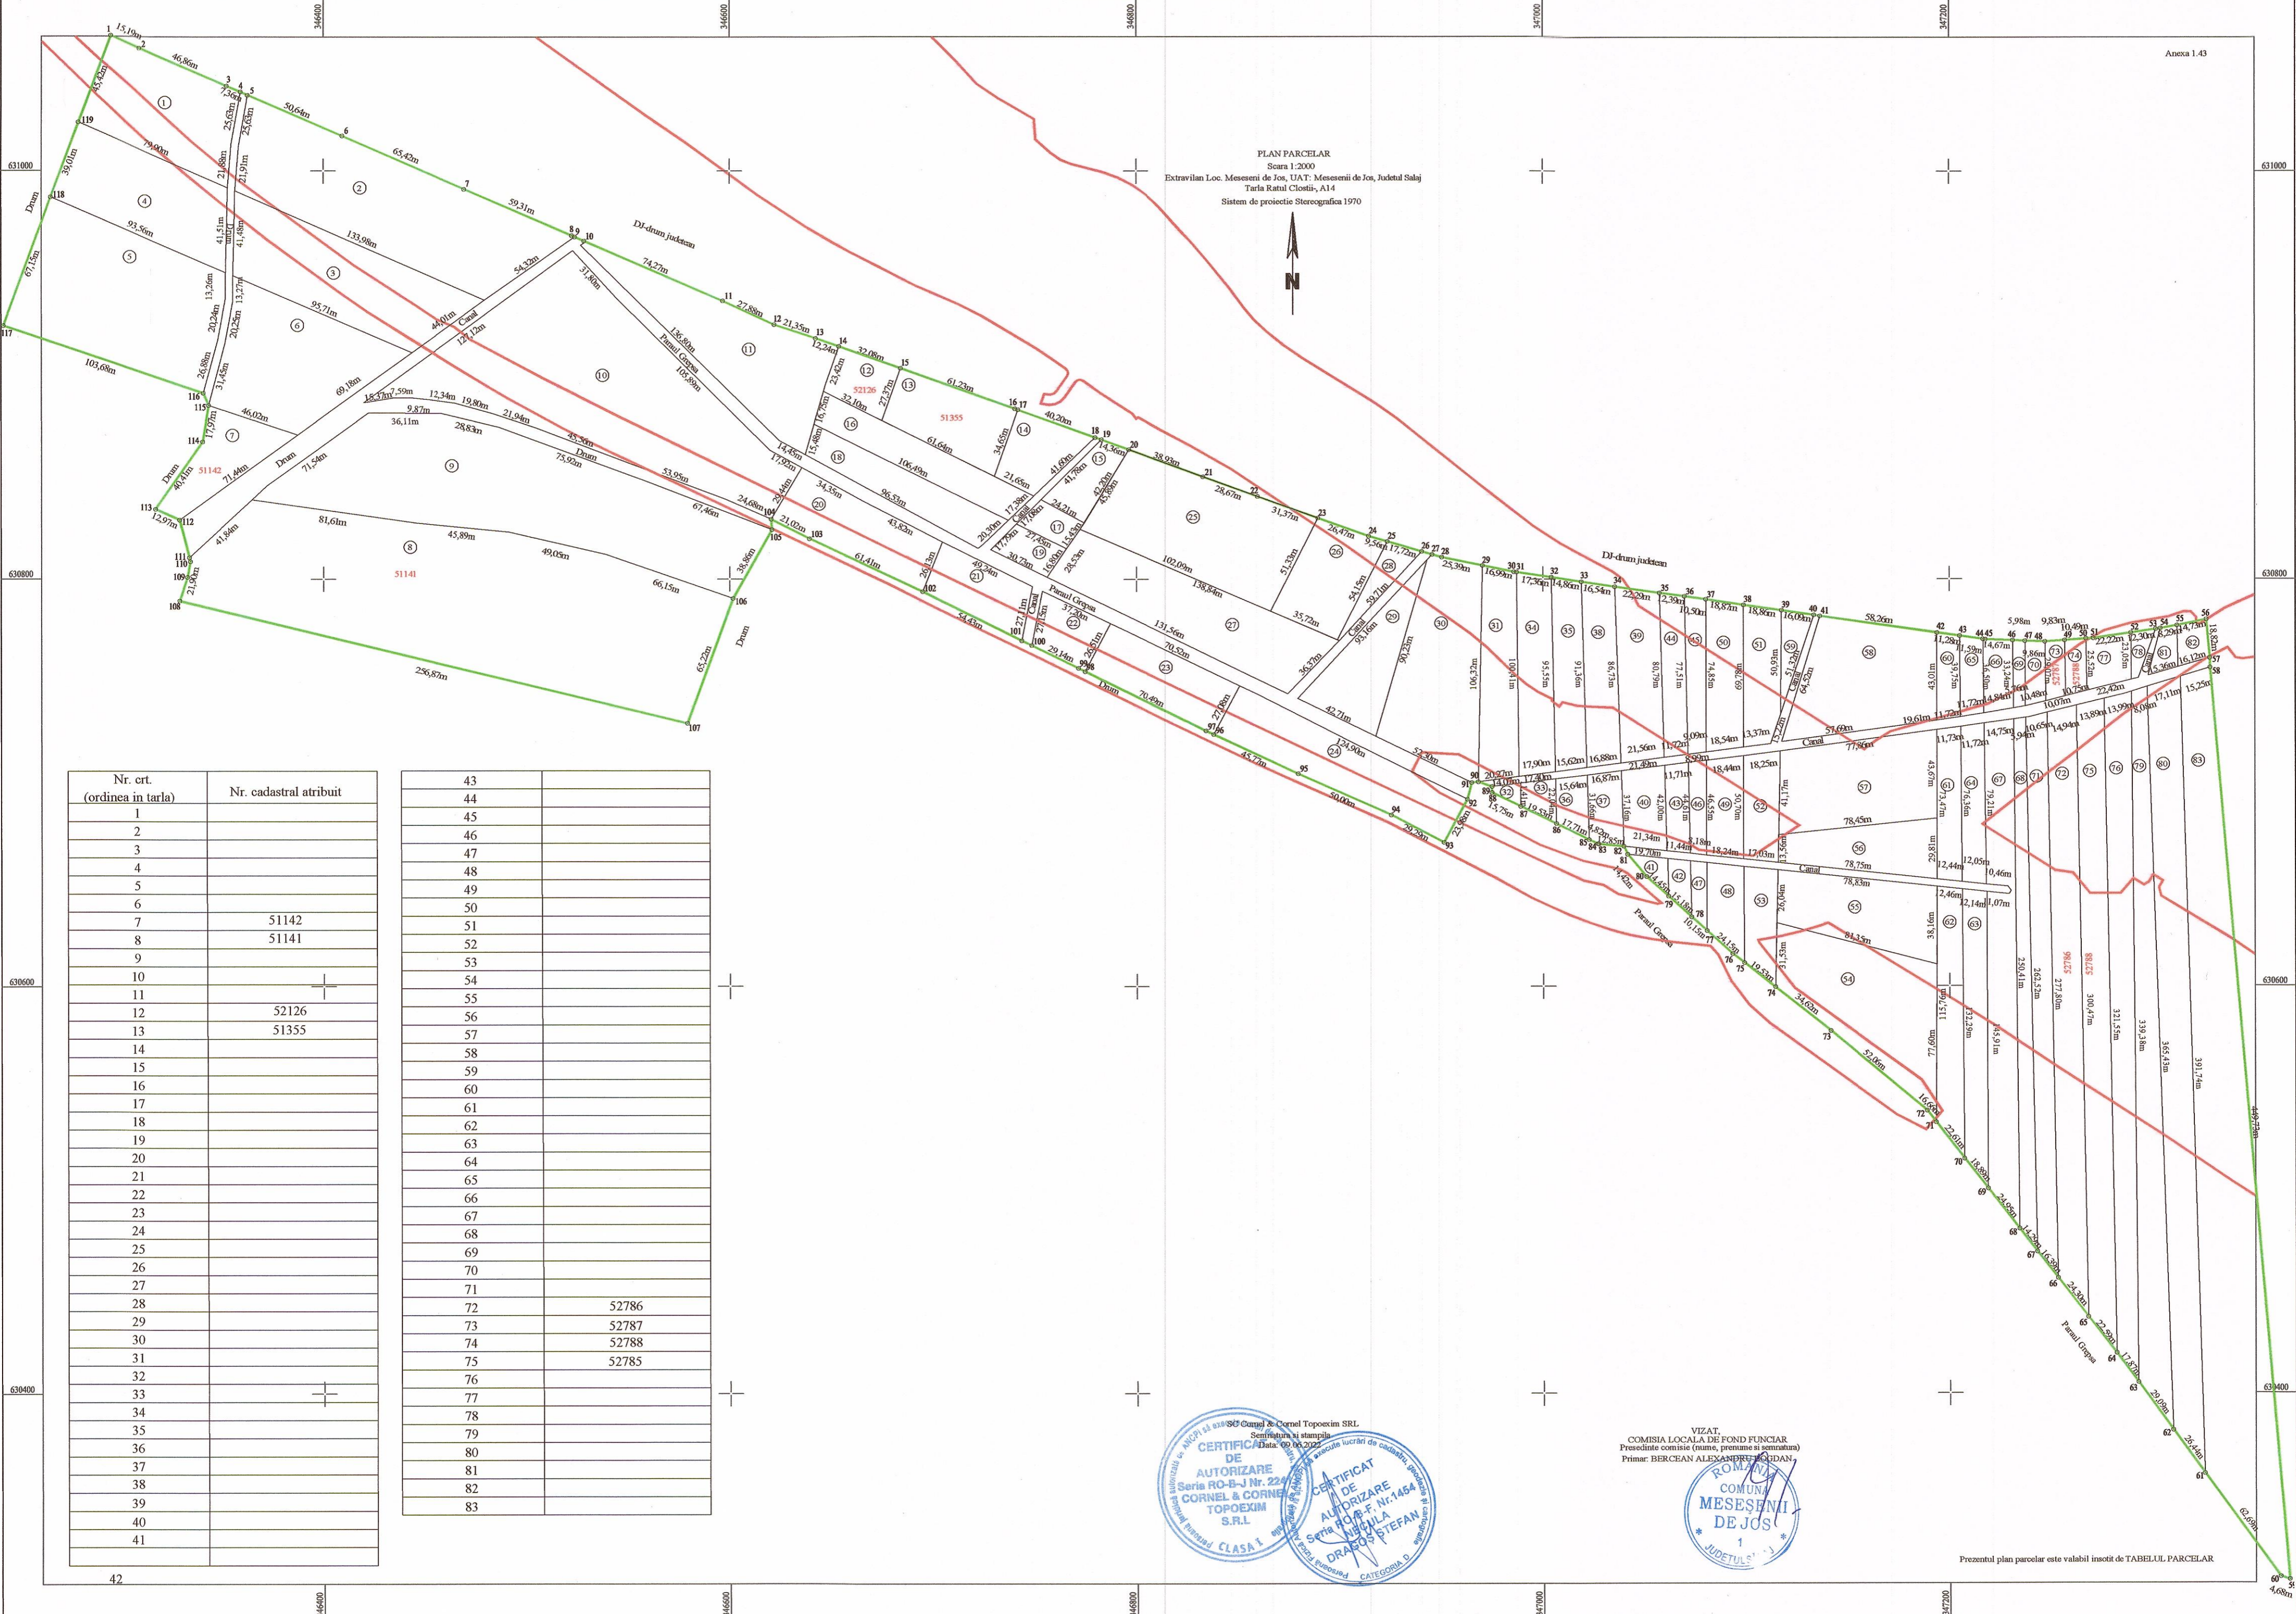

Nr. crt. (ordinea in tarla)	Nr. cadastral atribuit
1	
2	
3	
4	
5	
6	
7	51142
8	51141
9	
10	
11	
12	52126
13	51355
14	
15	
16	
17	
18	
19	
20	
21	
22	
23	
24	
25	
26	
27	
28	
29	
30	
31	
32	
33	
34	
35	
36	
37	
38	
39	
40	
41	

43	
44	
45	
46	
47	
48	
49	
50	
51	
52	
53	
54	
55	
56	
57	
58	
59	
60	
61	
62	
63	
64	
65	
66	
67	
68	
69	
70	
71	
72	52786
73	52787
74	52788
75	52785
76	
77	
78	
79	
80	
81	
82	
83	

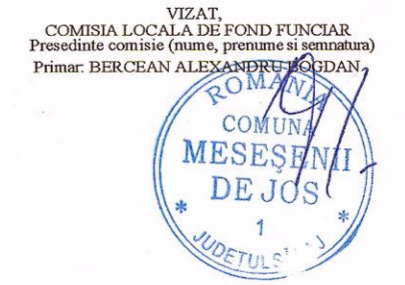

Prezentul plan parcelar este valabil insotit de TABELUL PARCELAR