


PLAN PARCELAR
 Scara 1:2000
 Extravilan Loc. Meseseni de Jos, UAT: Meseseni de Jos, Județul Salaj
 Tarla KESKEHAT, TOGUL CIRCULUI A -
 Sistem de proiectie Stereografica 1970

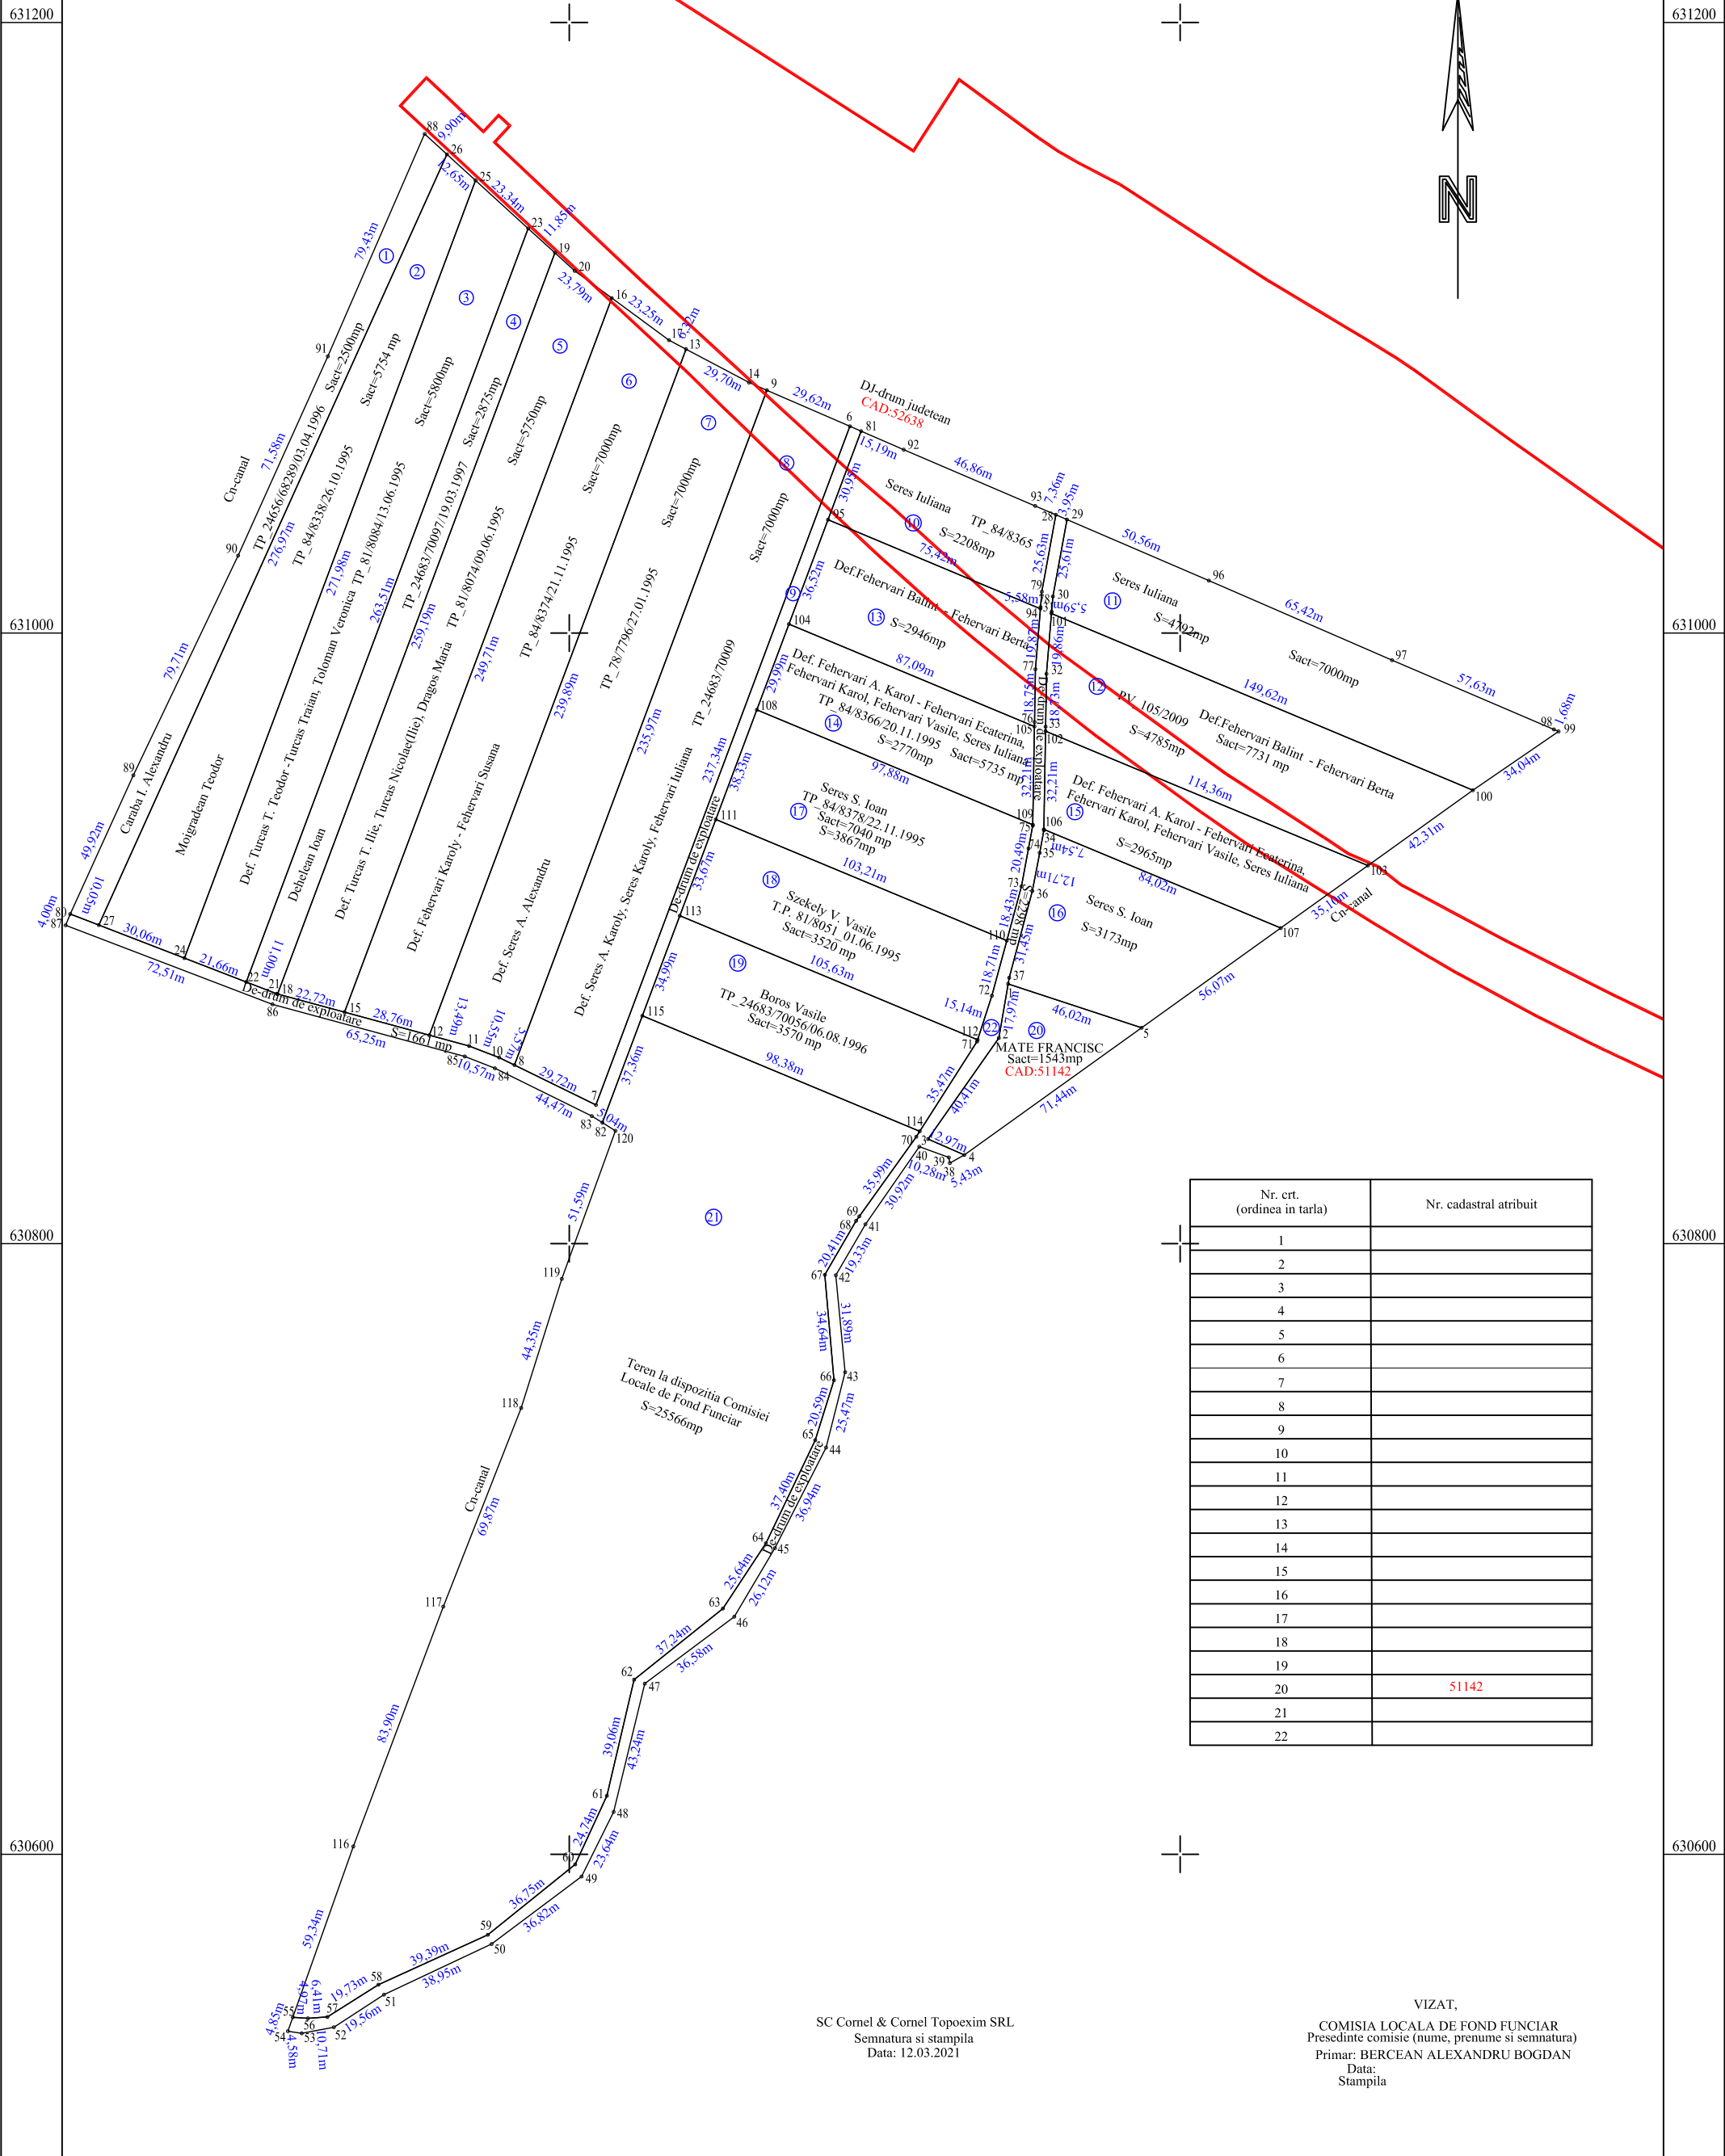

Nr. crt. (ordinea in tarla)	Nr. cadastral atribuit
1	
2	
3	
4	
5	
6	
7	
8	
9	
10	
11	
12	
13	
14	
15	
16	
17	
18	
19	
20	51142
21	
22	

Teren la dispozitia Comisiei
 Locale de Fond Funciar
 S=25566mp

SC Cornel & Cornel Topoexim SRL
 Semnatura si stampila
 Data: 12.03.2021

VIZAT,
 COMISIA LOCALA DE FOND FUNCJAR
 Presedinte comisie (nume, prenume si semnatura)
 Primar: BERCEAN ALEXANDRU BOGDAN
 Data:
 Stampila